


RELEVU SPATIU COMERCIAL 2

SCARA 1:100

Anexa Nr. 1.37 la regulament

Nr. Cadastral al terenului	Suprafata (mp)	Adresa imobilului:	
	179.3	Sos. Oltenitei, Nr. 19 Oras Popesti-Leordeni, Jud. Ilfov	
Cartea Funciara colectiva nr.		UAT	Oras Popesti-Leordeni, Jud. Ilfov
Cod unitate individuala (U)		CF individuala	

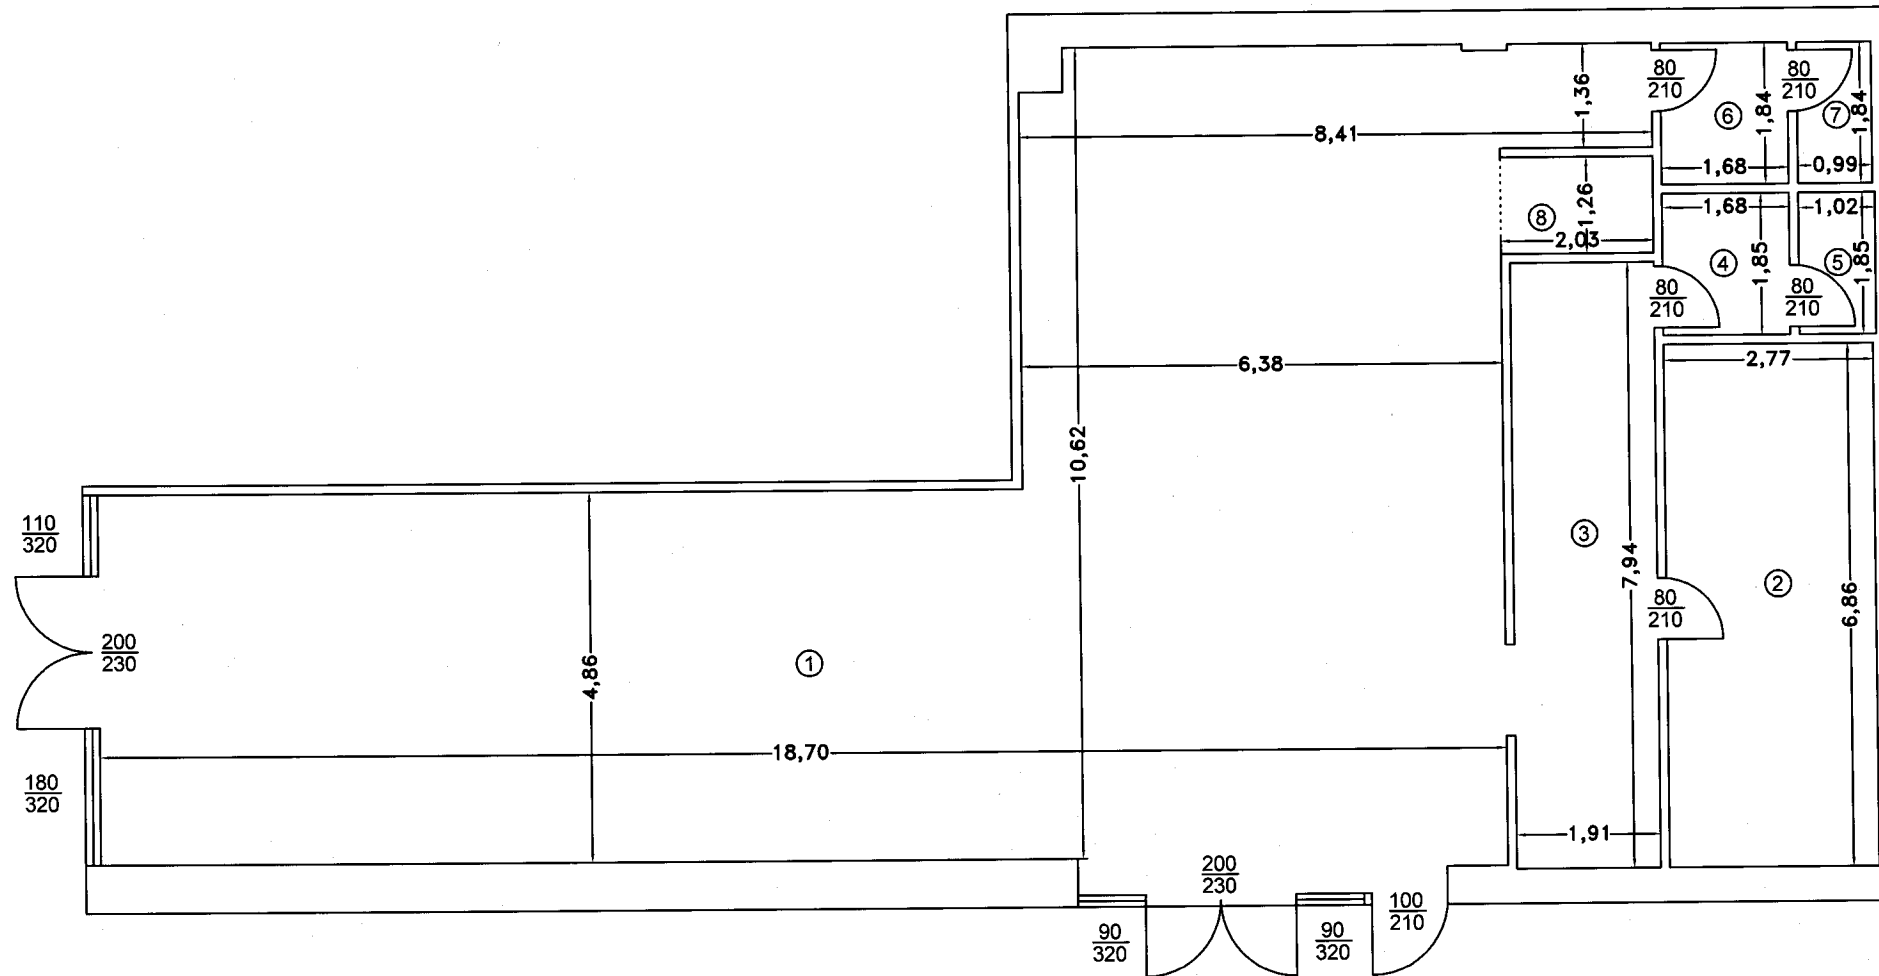

Nr. incapere	Denumire incapere	Suprafata utila (mp)
1	Spatiu vanzare	132.6
2	Birou	19.0
3	Hol	15.2
4	Grup sanitar	3.1
5	Grup sanitar	1.9
6	Grup sanitar	3.1
7	Grup sanitar	1.8
8	Cabina proba	2.6
Suprafata Utila		= 179.3 mp
Suprafata Totala		= 179.3 mp
Executant: SC LOGISTIC GEODEZ SRL ONOSE ELENA		Data
CERTIFICAT DE AUTORIZARE Seria RO-B-F, Nr.0806/2010		26.10.2020
Receptionat		Data

