


RELEVEU PARTER
SCARA 1:100

Nr. Cadastral al terenului	Suprafata	Adresa imobilului	
226803	211.22mp	STR. SCOALA FLOREASCA, NR.28	
Cartea Funciara colectiva nr.		UAT	BUCURESTI, SECTOR 1
Cod unitate individuala (U)		CF individuala	226803

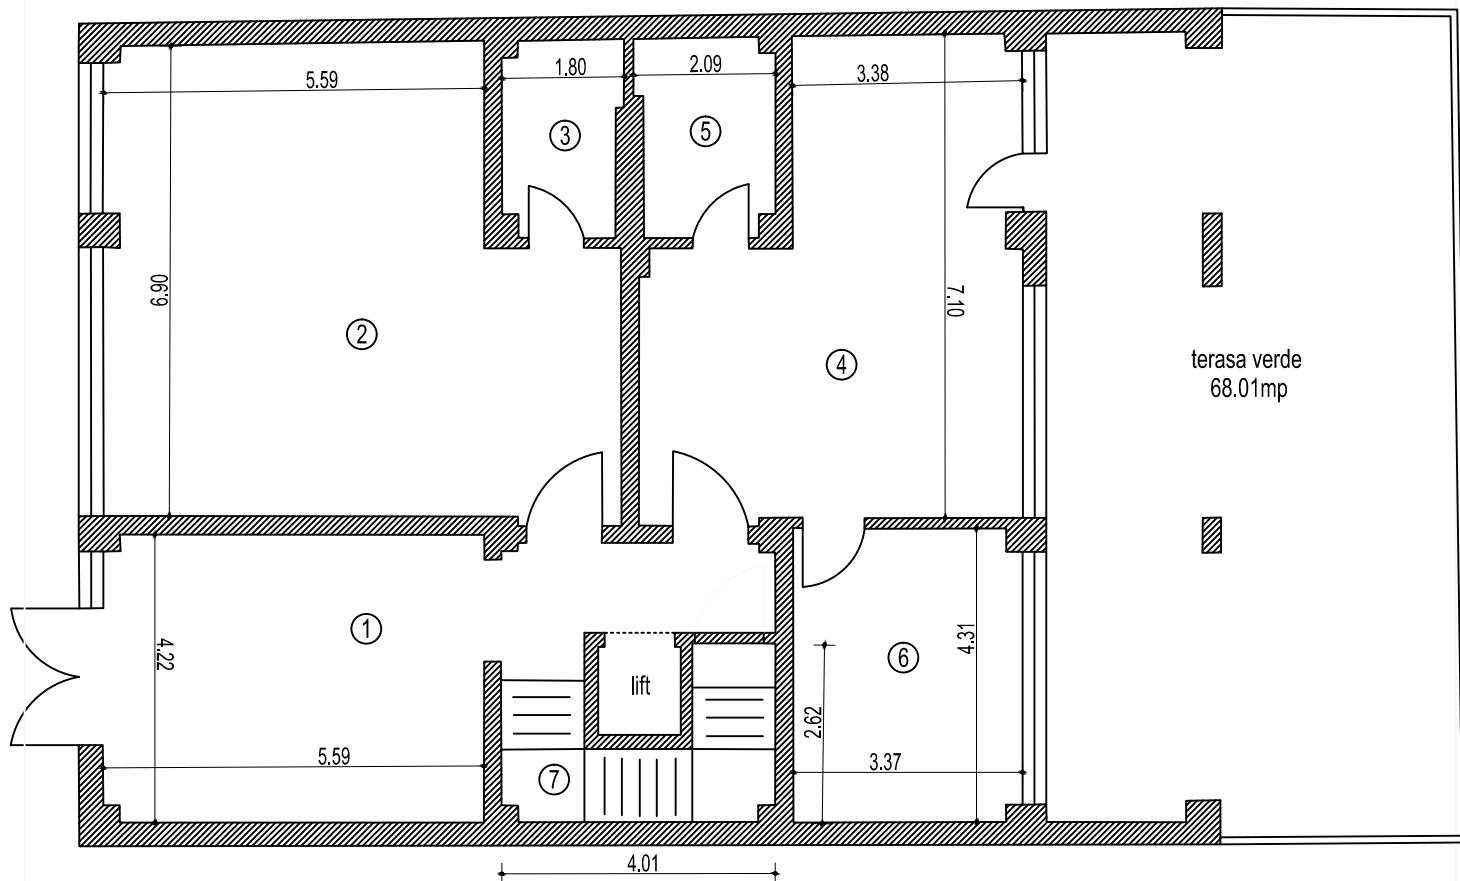

RECAPITULATIE		
Nr. incapere	Denumire incapere	Suprafata utila (mp)
1	Hol	29.58
2	Spatiu tehnic	46.78
3	Grup sanitar	4.82
4	Camera	32.80
5	Baie	5.67
6	Camera	14.36
Suprafata utila = 134.01mp		
7	Scara + lift	9.20
Suprafata totala = 143.2mp		
Executant		Data
TUDOR NICUSOR Autorizatie RO-MB-F-0175		feb 2022
Receptionat		Data