


Scara 1:100

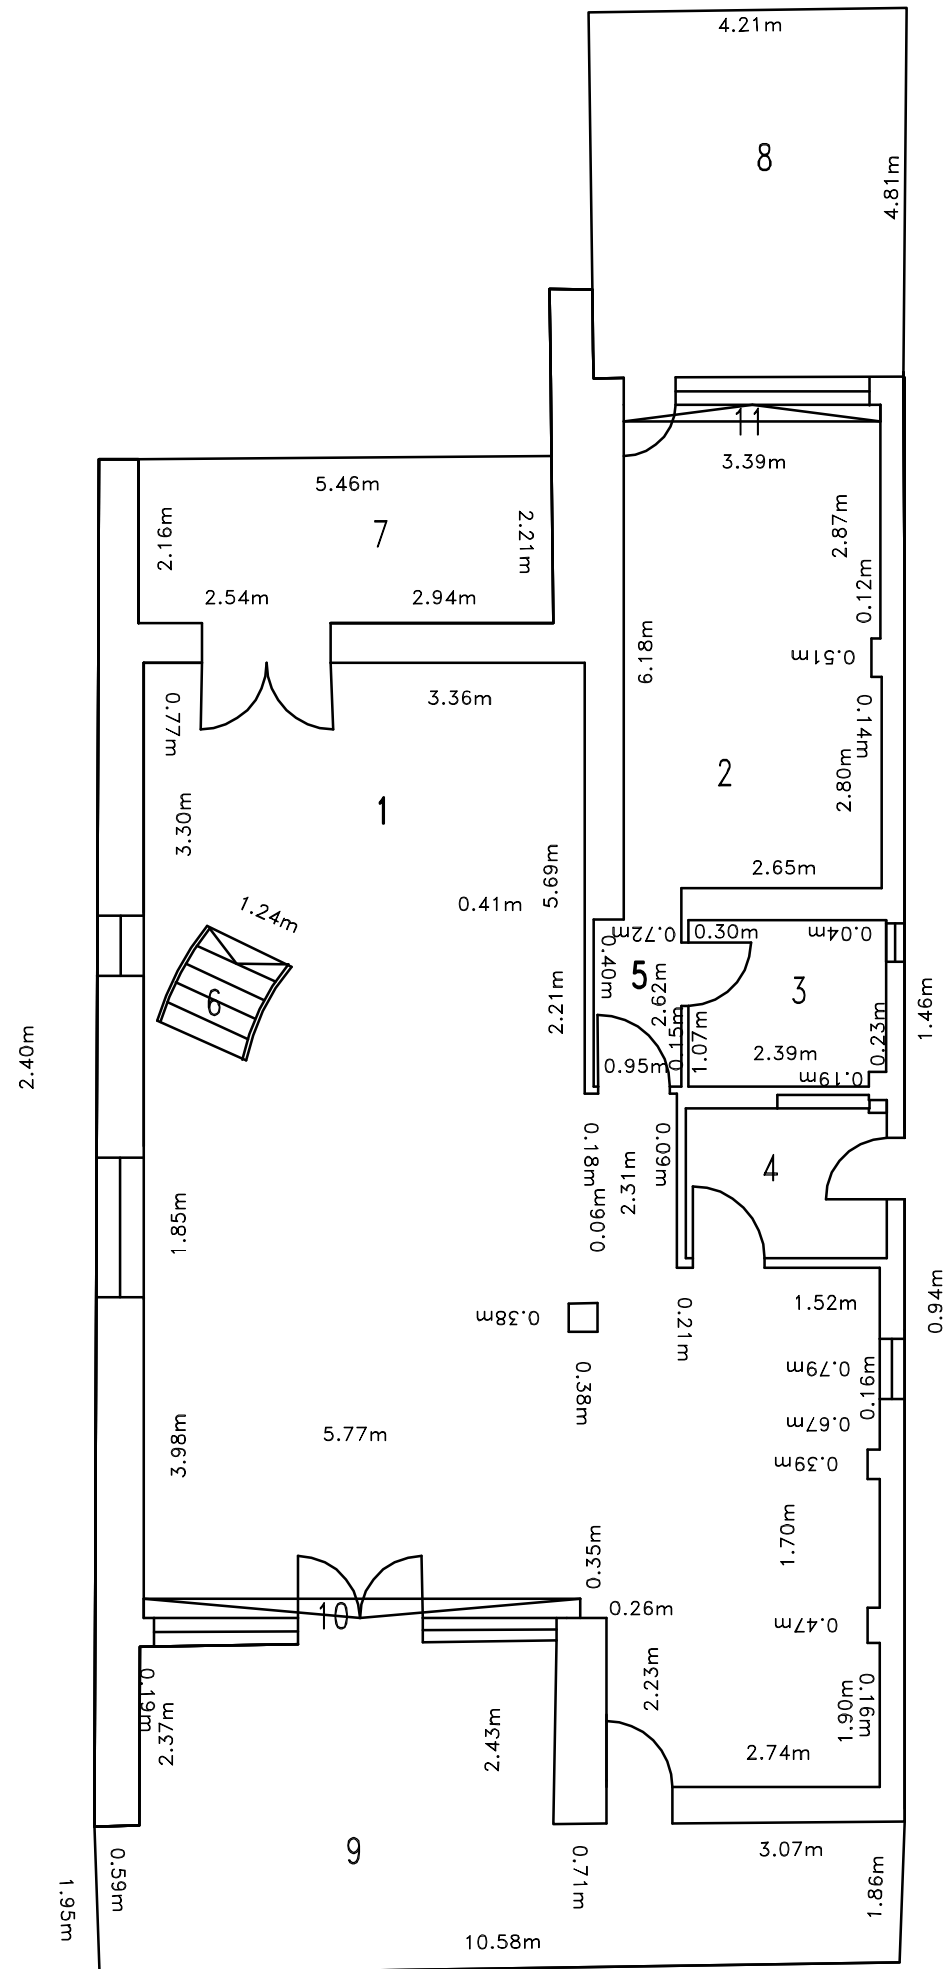

Nr.cadastral al terenului		Adresa imobilului	
1954		Sat Corbeanca, Str. Narciselor, nr.12, T62, P181/27	
Cartea Funciara colectiva nr.		U.A.T	Com. CORBEANCA
Cod unitate individuala (UI)		C.F. individuala	

Nr. incapere	Denumire incapere	Suprafata utila (mp)
1	LIVING+BUCATARIE	99.0
2	CAMERA	20.9
3	CAMERA TEHNICA	5.7
4	BAIE	5.3
5	HOL	2.9
Suprafata Utila = 133.8 mp		
6	Casa scarii	1.8
7	Terasa	12.0
8	Terasa	20.1
9	Terasa	33.5
10	Casa scarii	1.5
11	Casa scarii	0.7
Suprafata Totala = 203.4 mp		
Executant,		Data
Musculeanu-Ispas Stefan categoria C serie RO-IF-F, nr. 0052		
Receptionat,		Data